

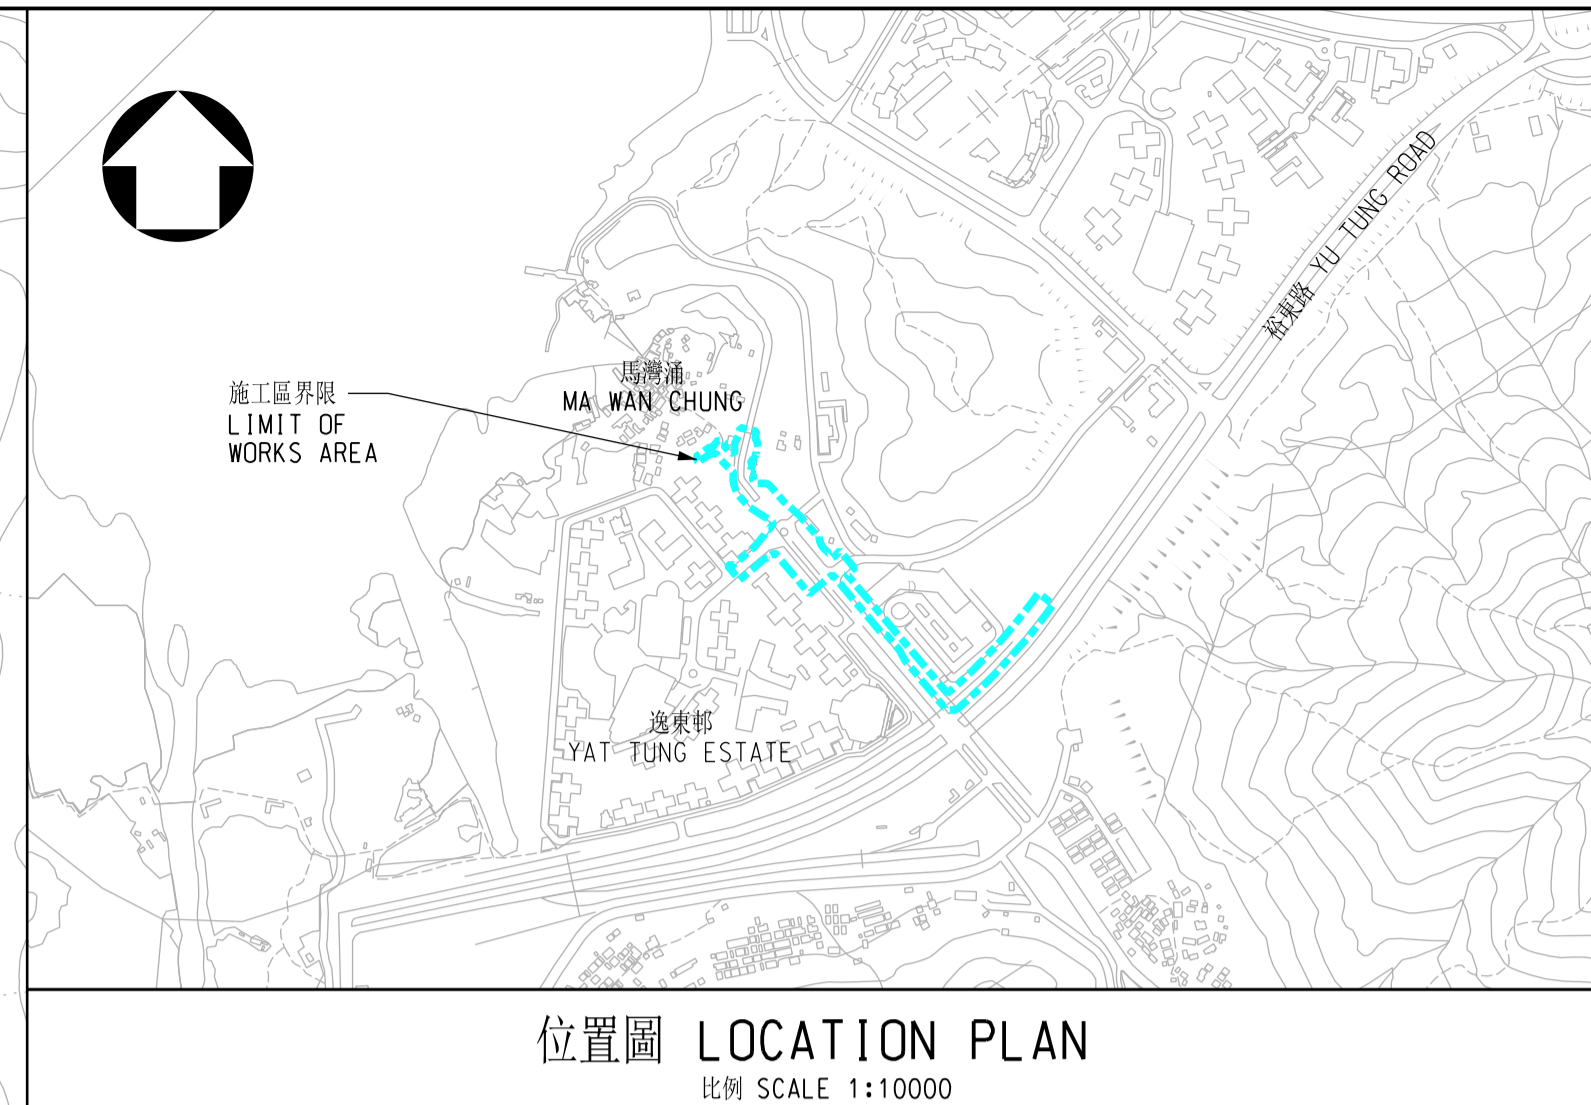
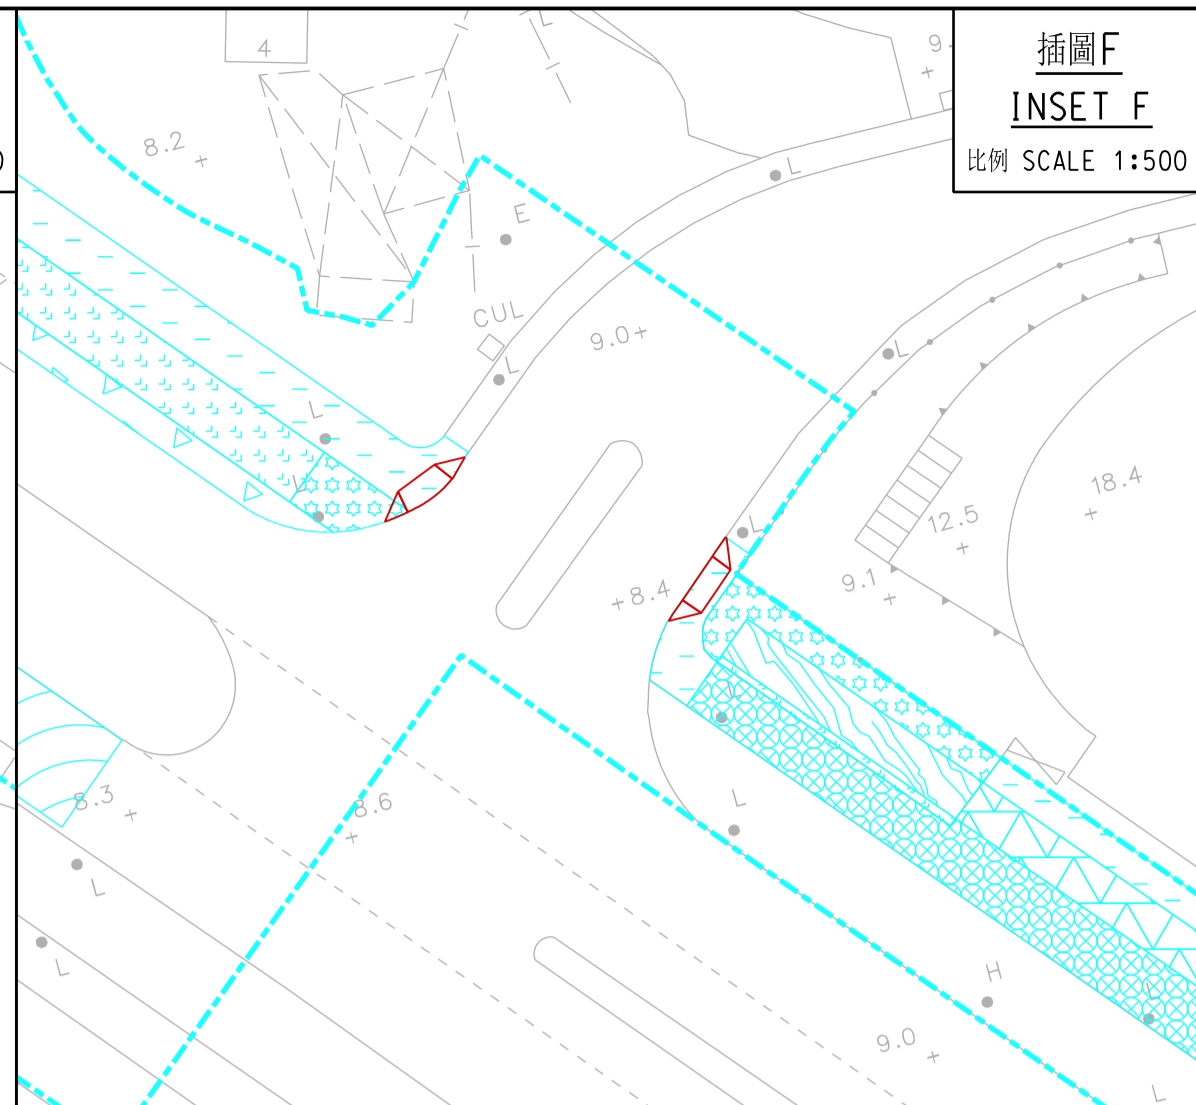


Filename : J:\251854\ARUP\CIVIL\SKEITCH\Gazette\_Report\251854\_RD\_GZ\_001.dgn

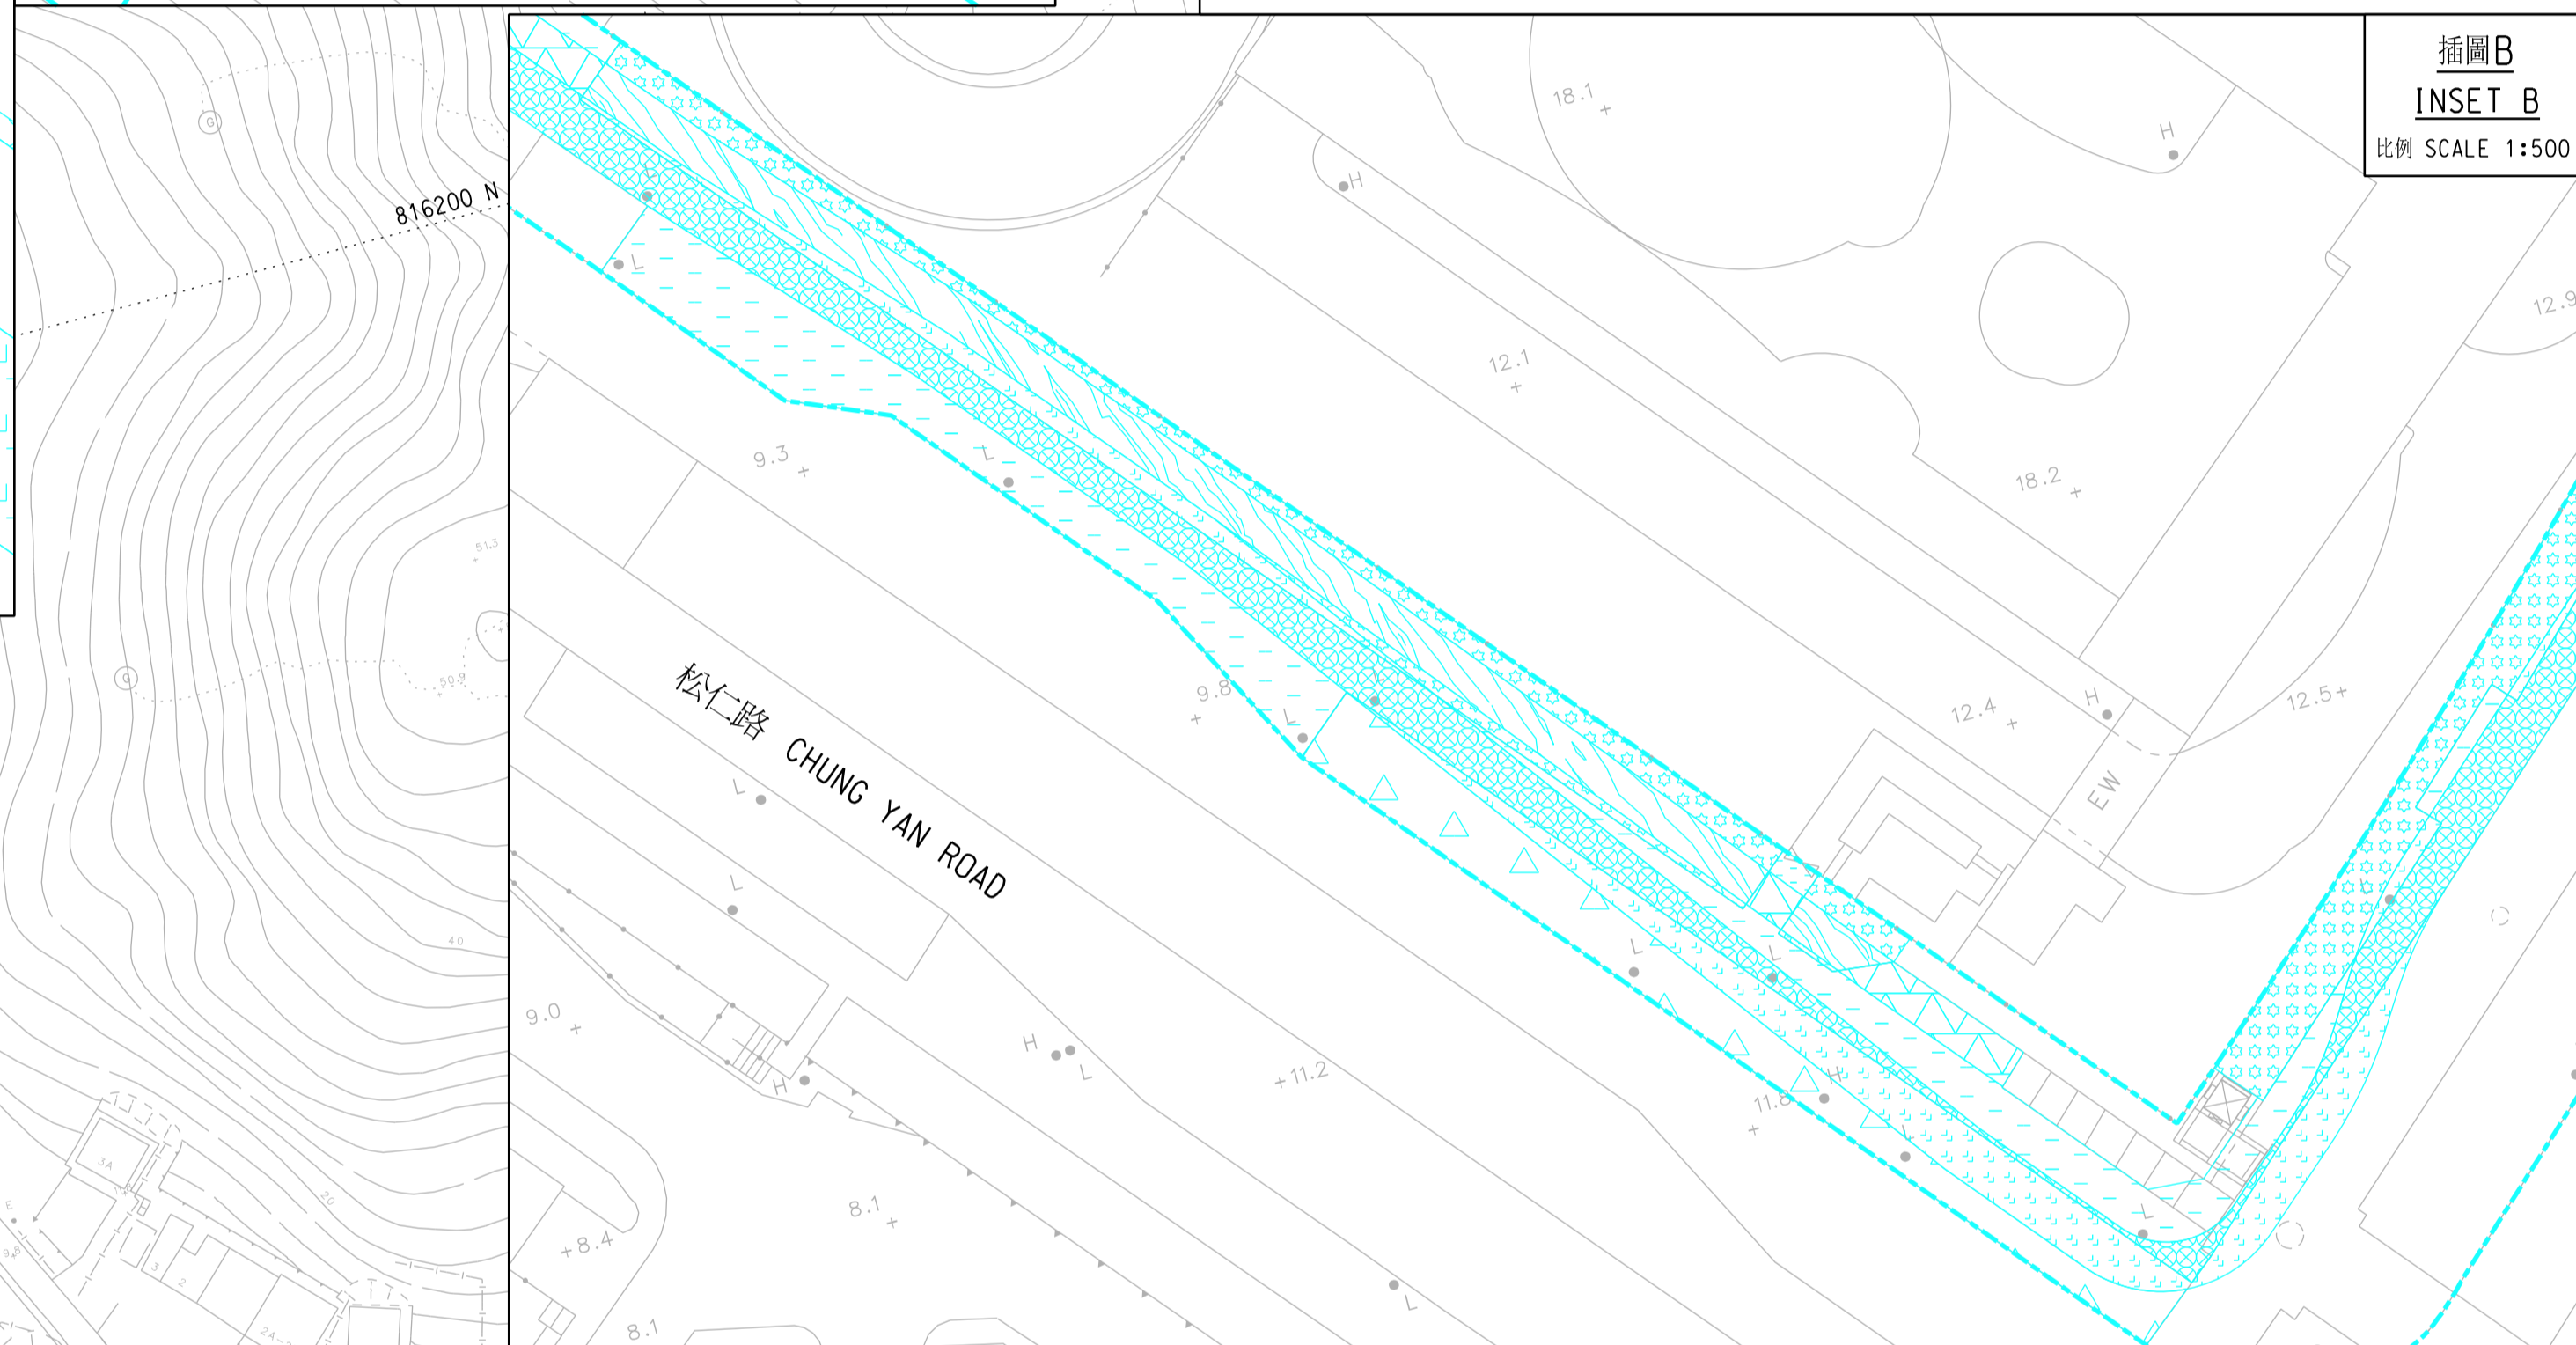

**註釋 NOTES:**

- 除在其他方面指定外，全部以米為量度單位。  
ALL DIMENSIONS ARE IN METRES UNLESS OTHERWISE STATED.
- 所有水平均為約數，以米為單位，並在香港主水平基準上。  
ALL LEVELS ARE APPROXIMATE VALUES AND IN METRES ABOVE HONG KONG PRINCIPAL DATUM.
- 如有需要，施工區界限內部分現有行車道、行人路、美化市容地帶和路中預留帶/安全島或會分段暫時封閉。  
SECTIONS OF THE EXISTING CARRIAGEWAYS, FOOTPATHS, AMENITY AREAS AND CENTRAL RESERVES/TRAFFIC ISLANDS WITHIN THE LIMIT OF WORKS AREA MAY BE TEMPORARILY CLOSED IN PHASES AS AND WHEN REQUIRED.
- 圖例的詳細資料請參閱圖例編號第RD/GZ001A/LEGEND。  
DETAILS OF LEGENDS ARE SHOWN ON PLAN NO. RD/GZ001A/LEGEND.

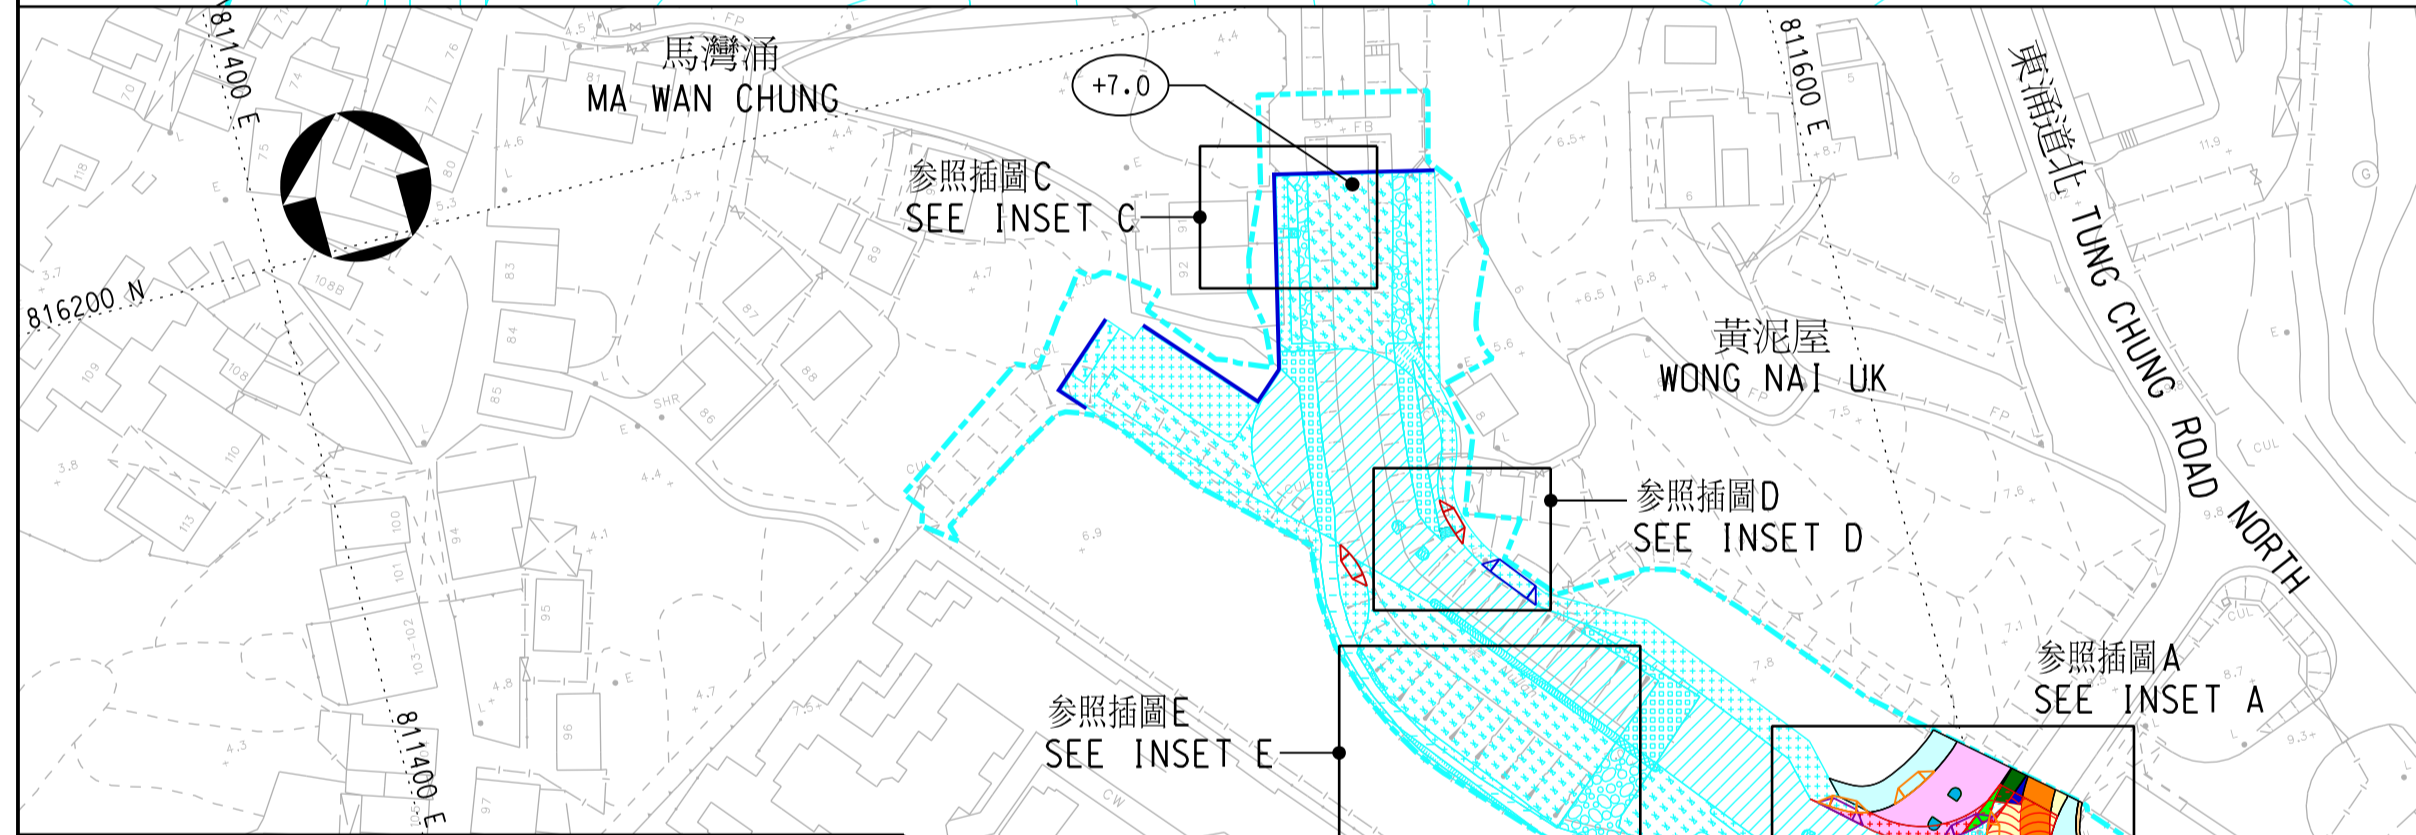

批簽 ENDORSED BY

黎以德 JOSEPH Y T LAI

運輸及房屋局  
常任秘書長(運輸)  
PERMANENT SECRETARY FOR  
TRANSPORT AND HOUSING (TRANSPORT)

日期: \_\_\_\_\_  
DATE:

核准 APPROVED BY

黃國輝 ALFRED K F WONG  
總工程師/大嶼山1  
可持續大嶼辦事處  
土木工程拓展署  
CHIEF ENGINEER / LANTAU 1  
SUSTAINABLE LANTAU OFFICE  
CIVIL ENGINEERING AND DEVELOPMENT DEPARTMENT

日期: \_\_\_\_\_  
DATE:






工程名稱 PROJECT TITLE  
工務計劃項目第7786CL號  
東涌新市鎮擴展 - 設計及建造  
(馬灣涌道路工程)  
PWP ITEM NO. 7786CL  
TUNG CHUNG NEW TOWN EXTENSION -  
DESIGN AND CONSTRUCTION  
(MA WAN CHUNG ROAD WORKS)

圖則名稱 PLAN TITLE  
根據《道路(工程、使用及補償)條例》  
(第370章)而在憲報公布之修訂圖則  
AMENDMENT PLAN FOR GAZETTING UNDER ROADS  
(WORKS, USE AND COMPENSATION)  
ORDINANCE (CHAPTER 370)

圖則編號 PLAN NO.	比例 SCALE
RD/GZ001A	1:1000@A1

版權所有 COPYRIGHT RESERVED

辦事處 OFFICE  
可持續大嶼辦事處  
SUSTAINABLE LANTAU OFFICE

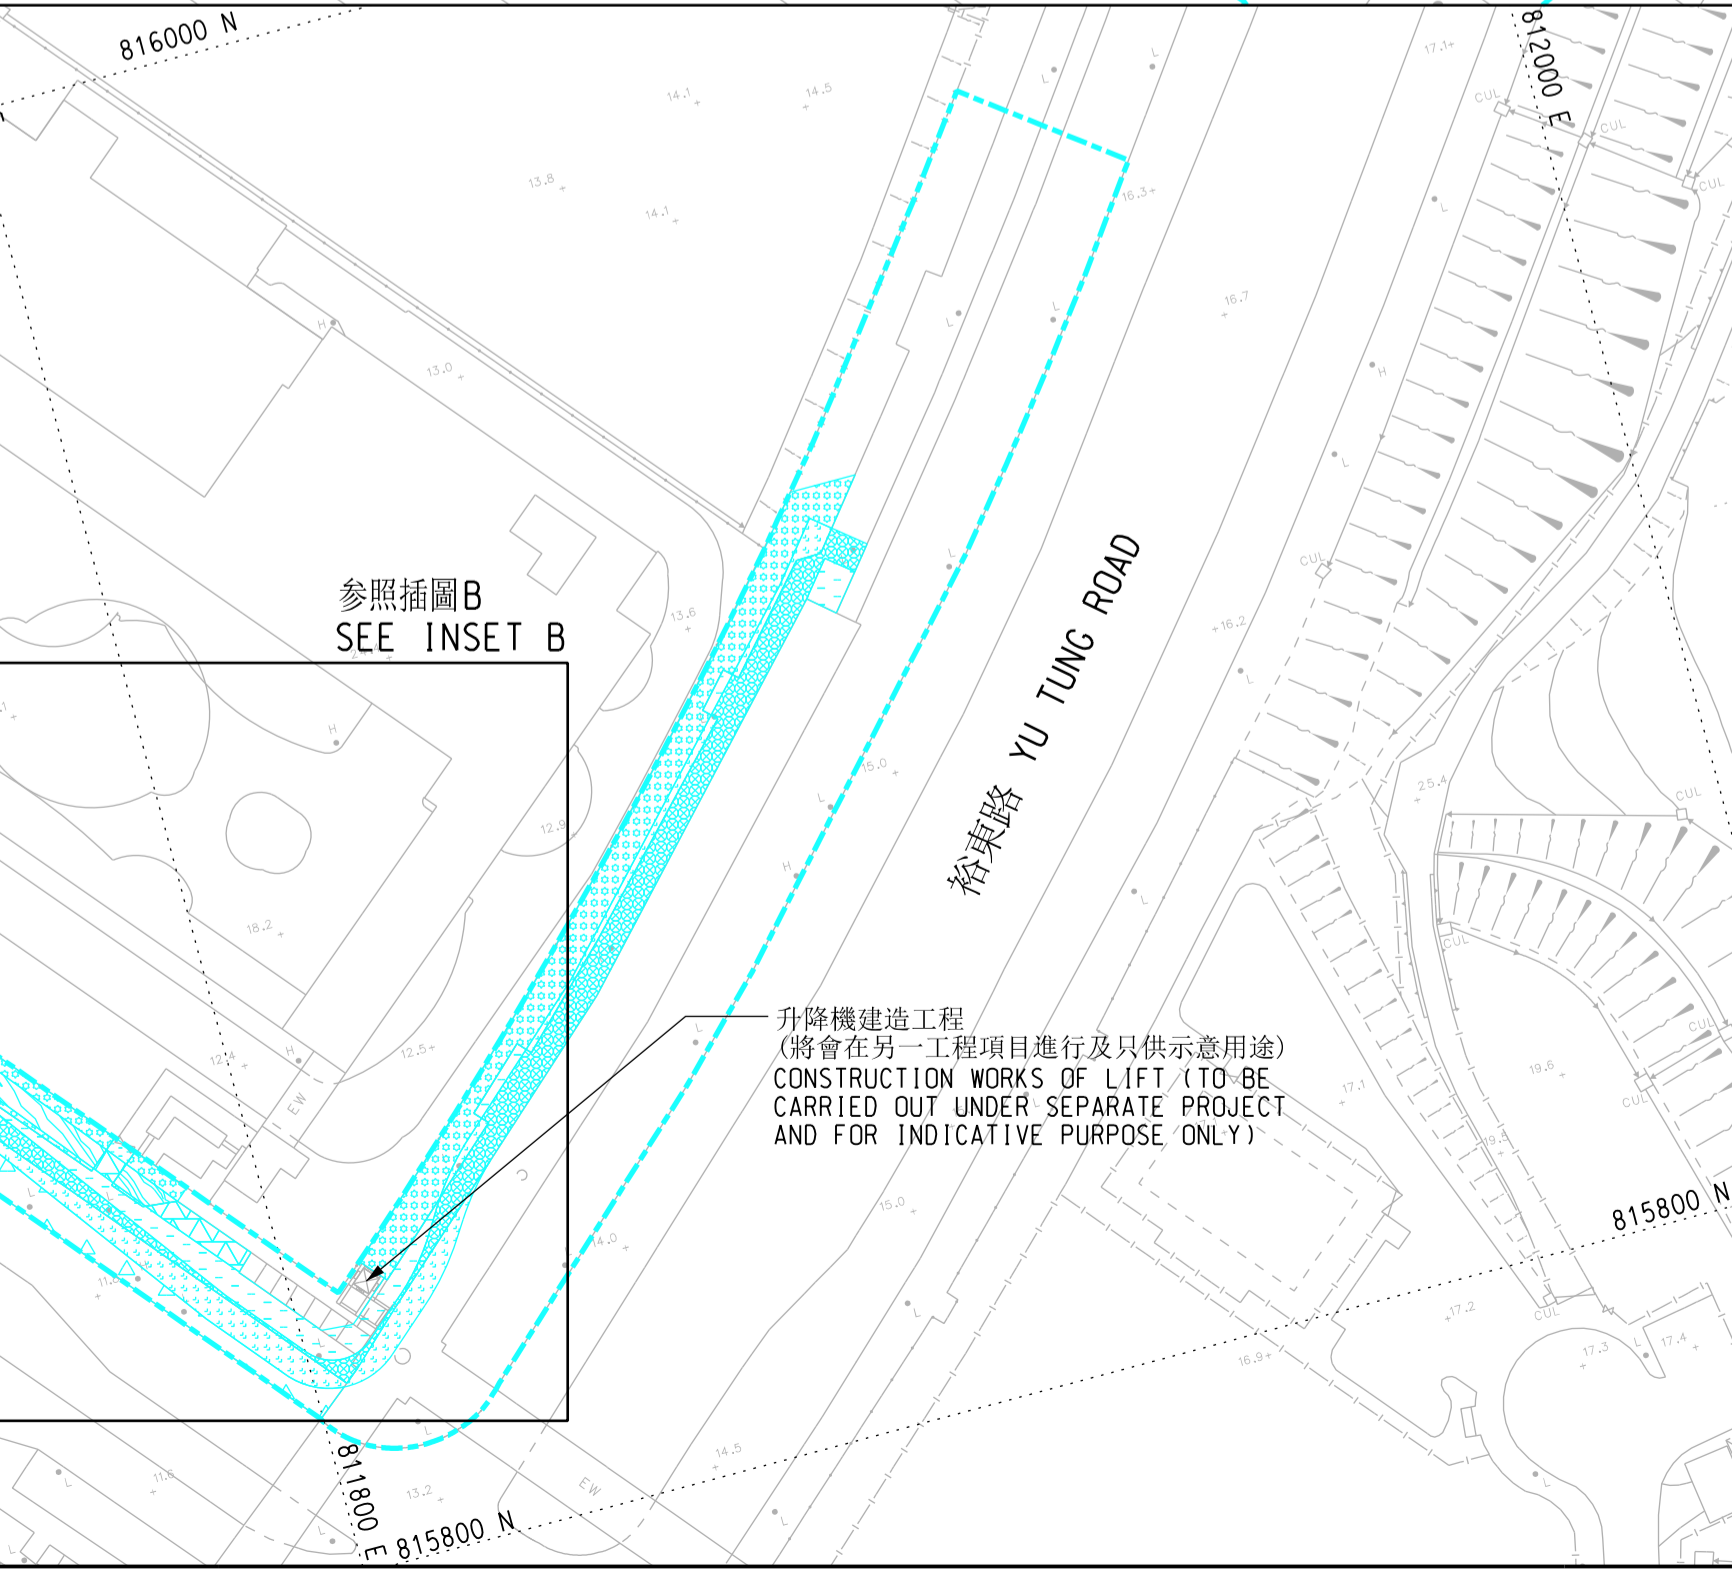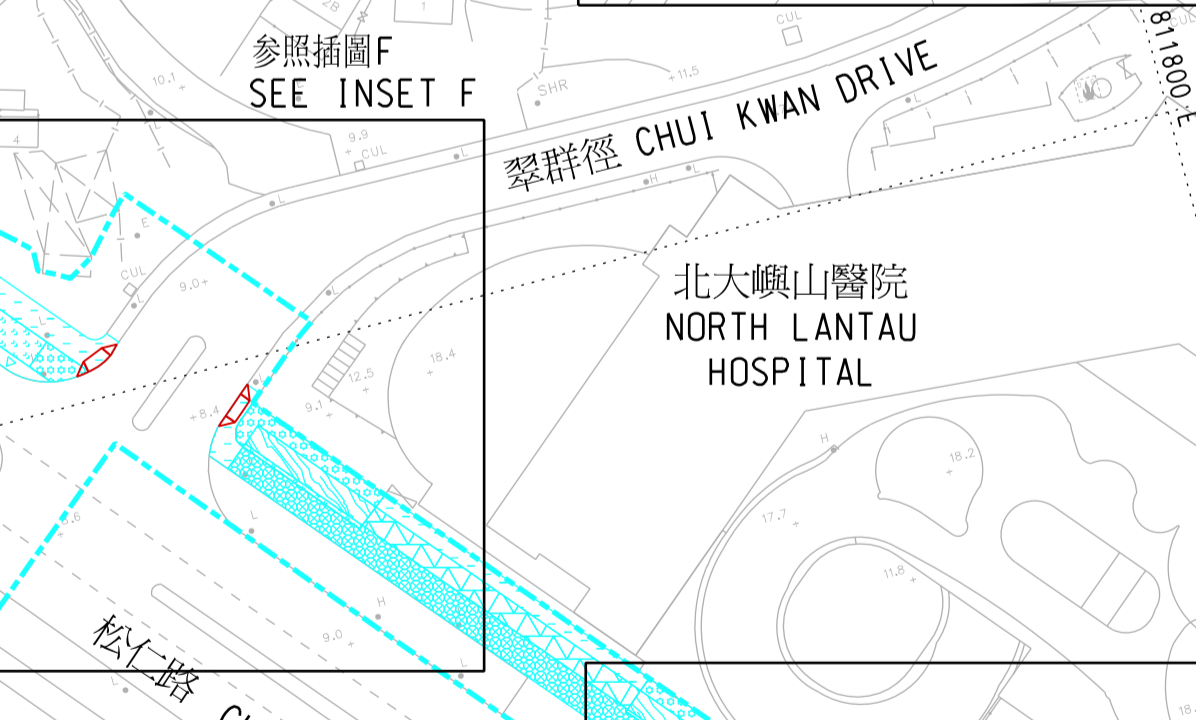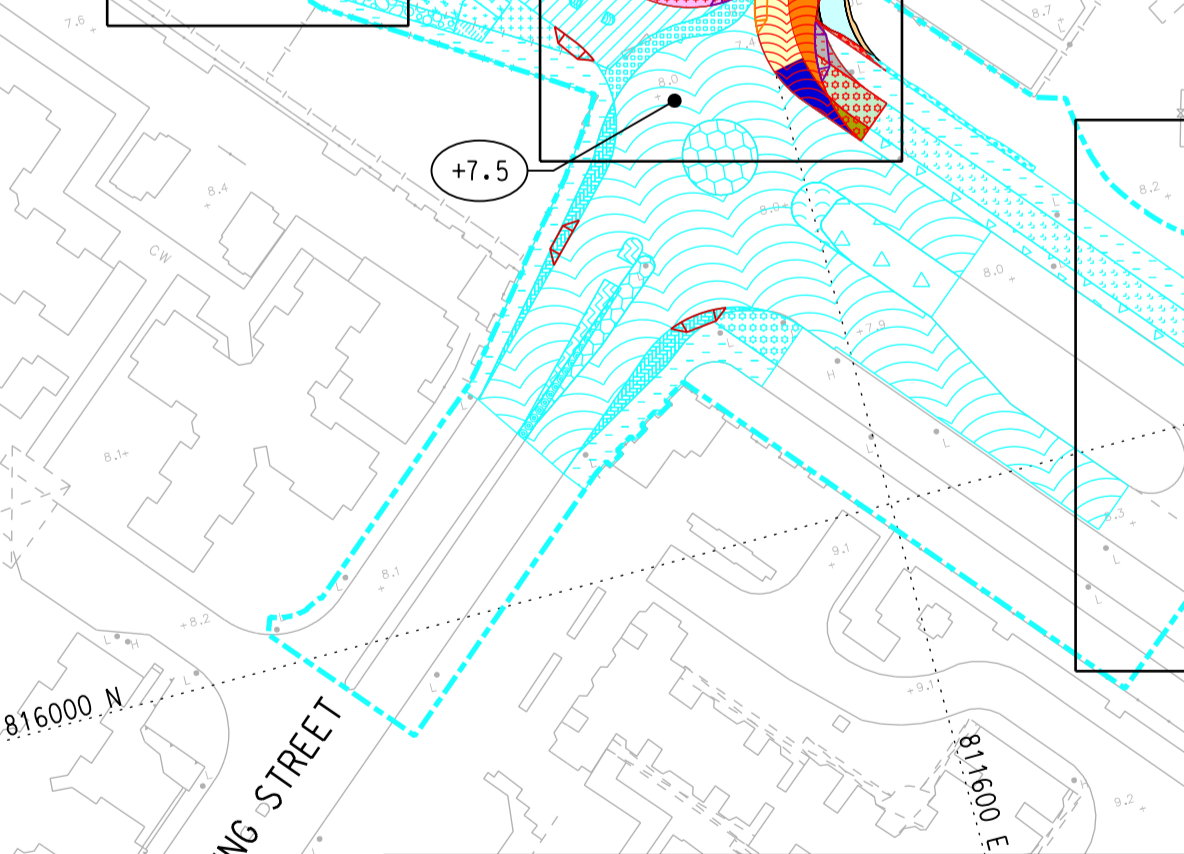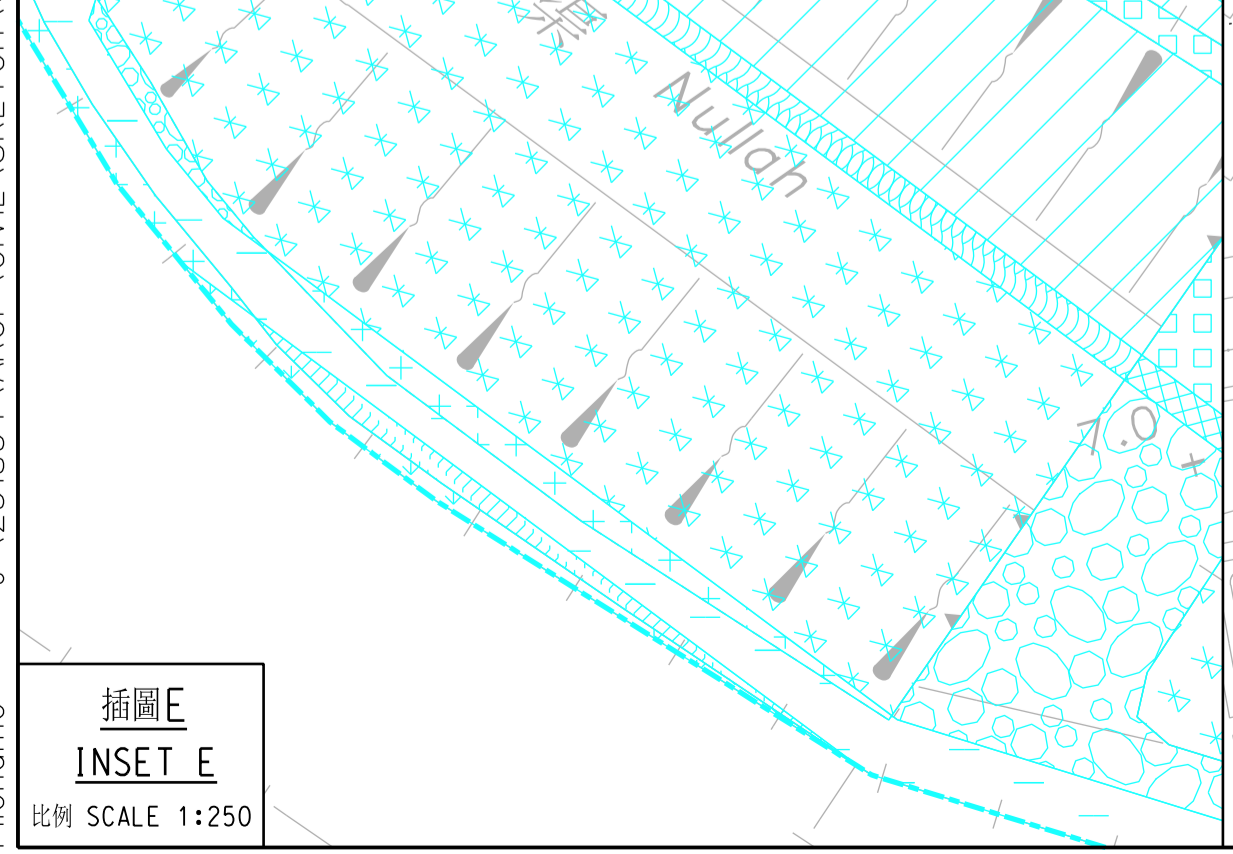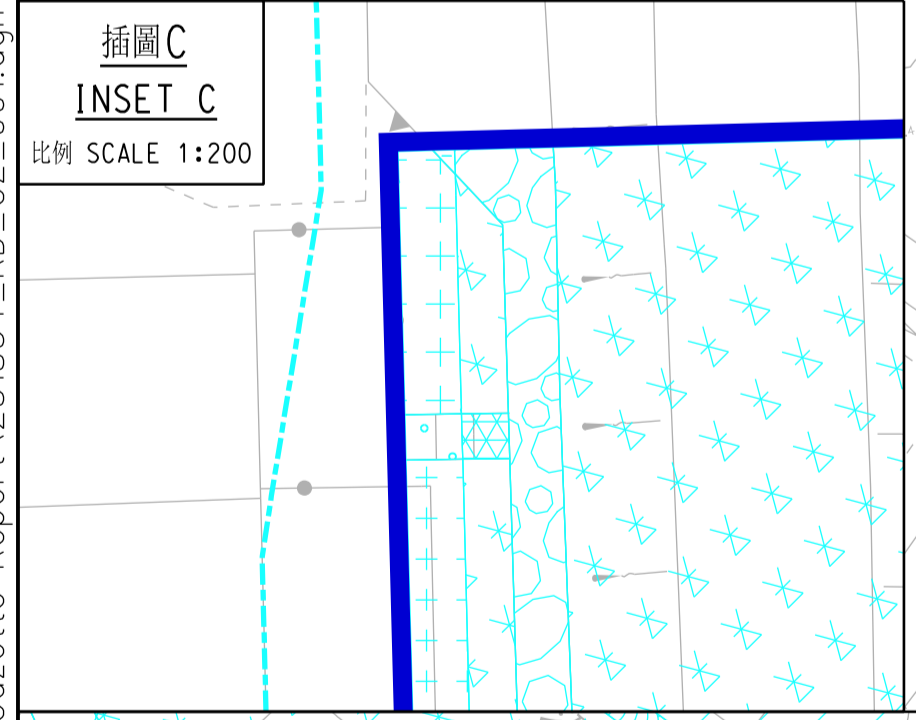

升降機建造工程  
(將會在另一工程項目進行及只供示意用途)  
CONSTRUCTION WORKS OF LIFT (TO BE  
CARRIED OUT UNDER SEPARATE PROJECT  
AND FOR INDICATIVE PURPOSE ONLY)